



ClarkDietrich
BUILDING SYSTEMS


9100 Centre Pointe Dr. West Chester, OH 45088
Suite 210 Phone: (513) 870-9100

TradeReady® FLOOR DETAILS

Engineering Services: (877) 832-3206

Technical Services: (888) 437-3244

DRAWING:
F3151

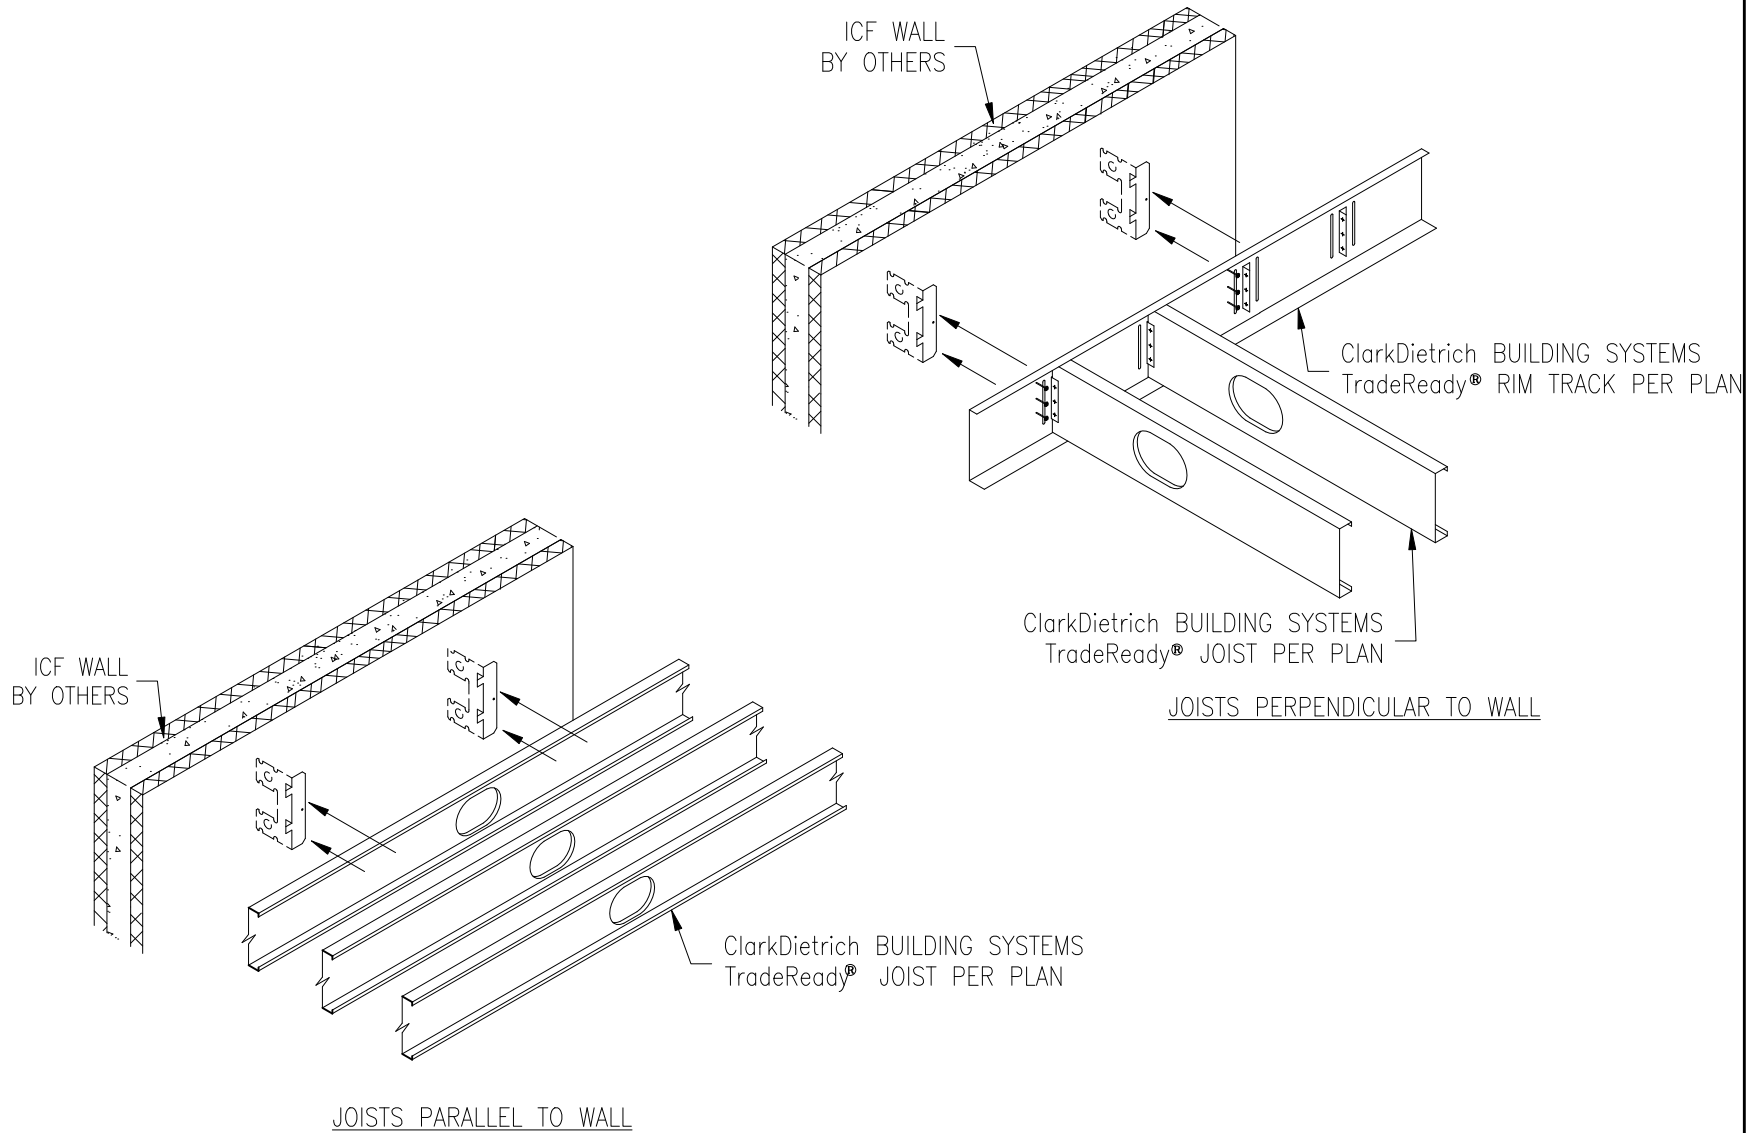

F3151

JOIST TO WALL W/ICF CLIP

ClarkDietrich TradeReady Floor Joist System