



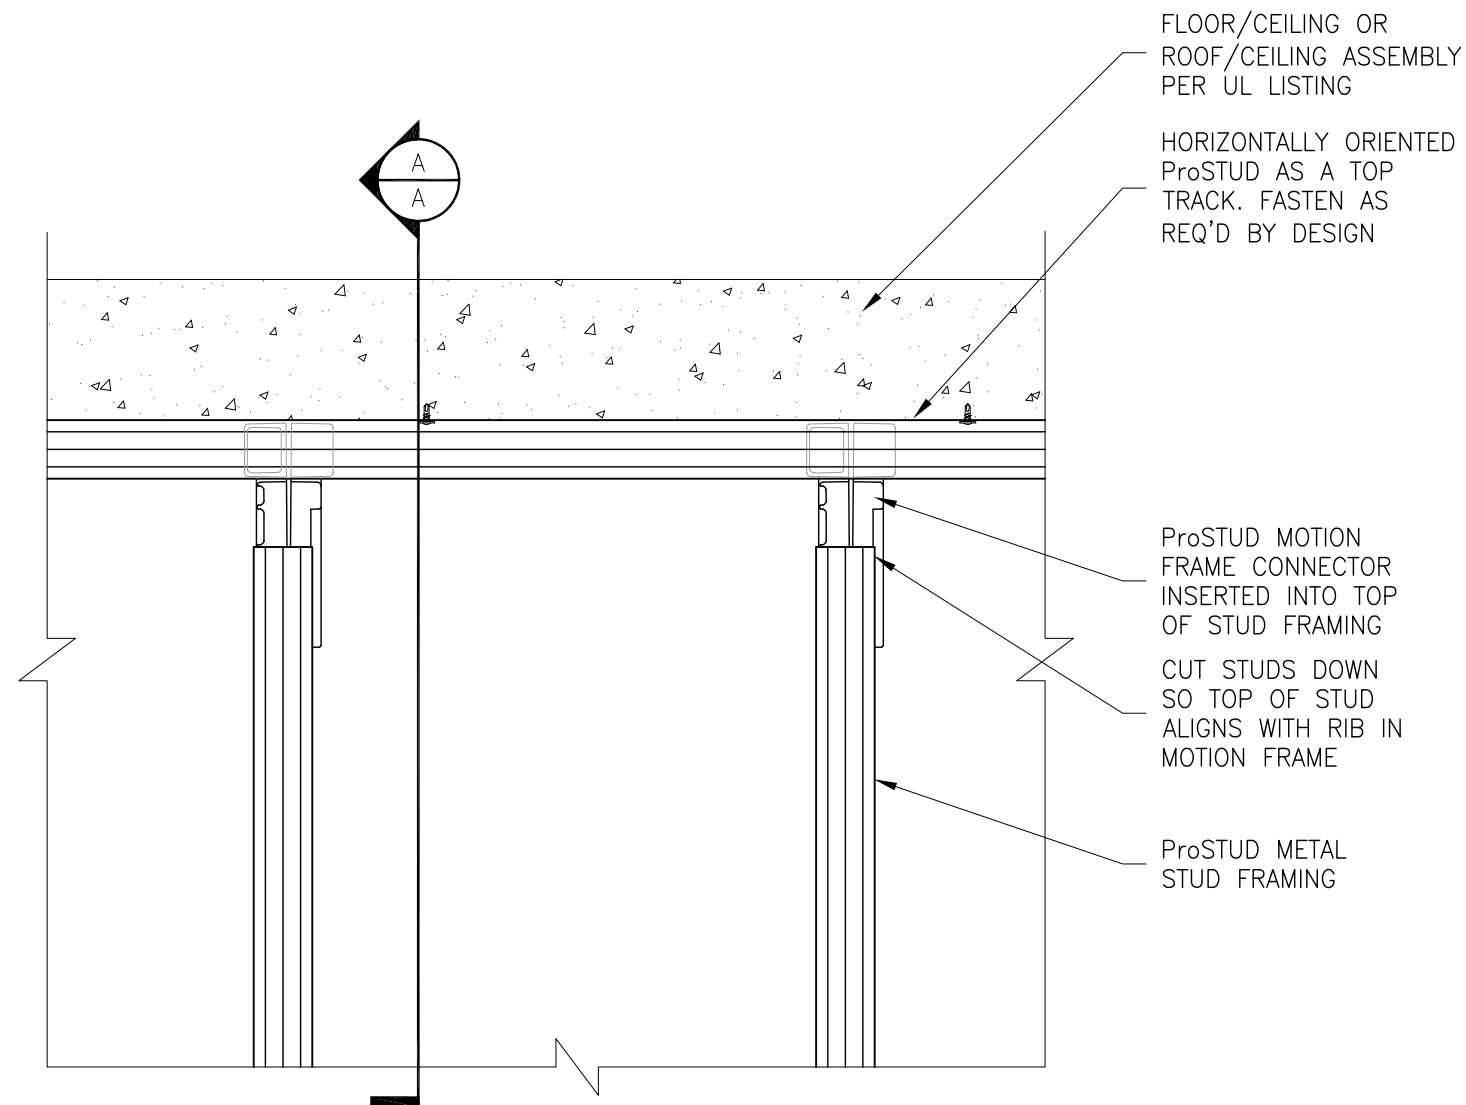

NOTE: GYPSUM PANELS INTENTIONALLY NOT SHOWN FOR CLARITY

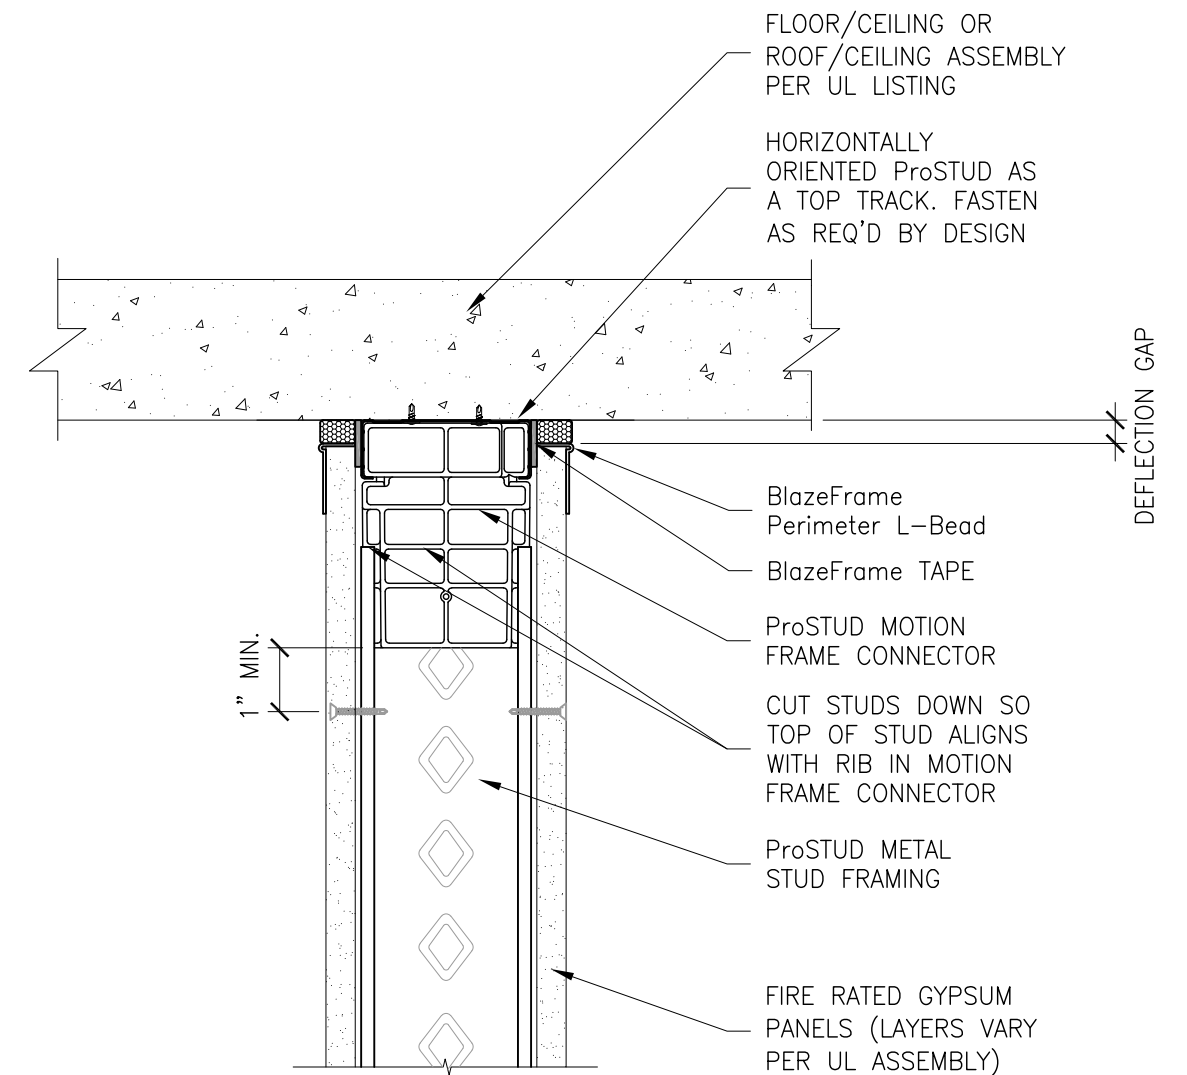

SECTION A-A

HEAD OF WALL DETAIL MF1 (1 HOUR)

WITH PROSTUD MOTION FRAME CONNECTOR

UL DESIGNS HW-D-0977 AND U4112



Engineering Services: (877) 832-3206

Technical Services: (888) 437-3244

The CAD detail library is intended to provide general framing details only and does not replace the judgments and designs of a qualified architect and/or engineer. The details are provided as a starting tool to assist the user in creating and detailing cold-formed steel framing construction details. Each detail including accompanying text must be thoroughly evaluated and approved by a qualified architect or engineer. | Find over 500 CAD details at cad.clarkdietrich.com | © Copyright 2020 ClarkDietrich